



# Social Science - 6th Floor (Street Level)

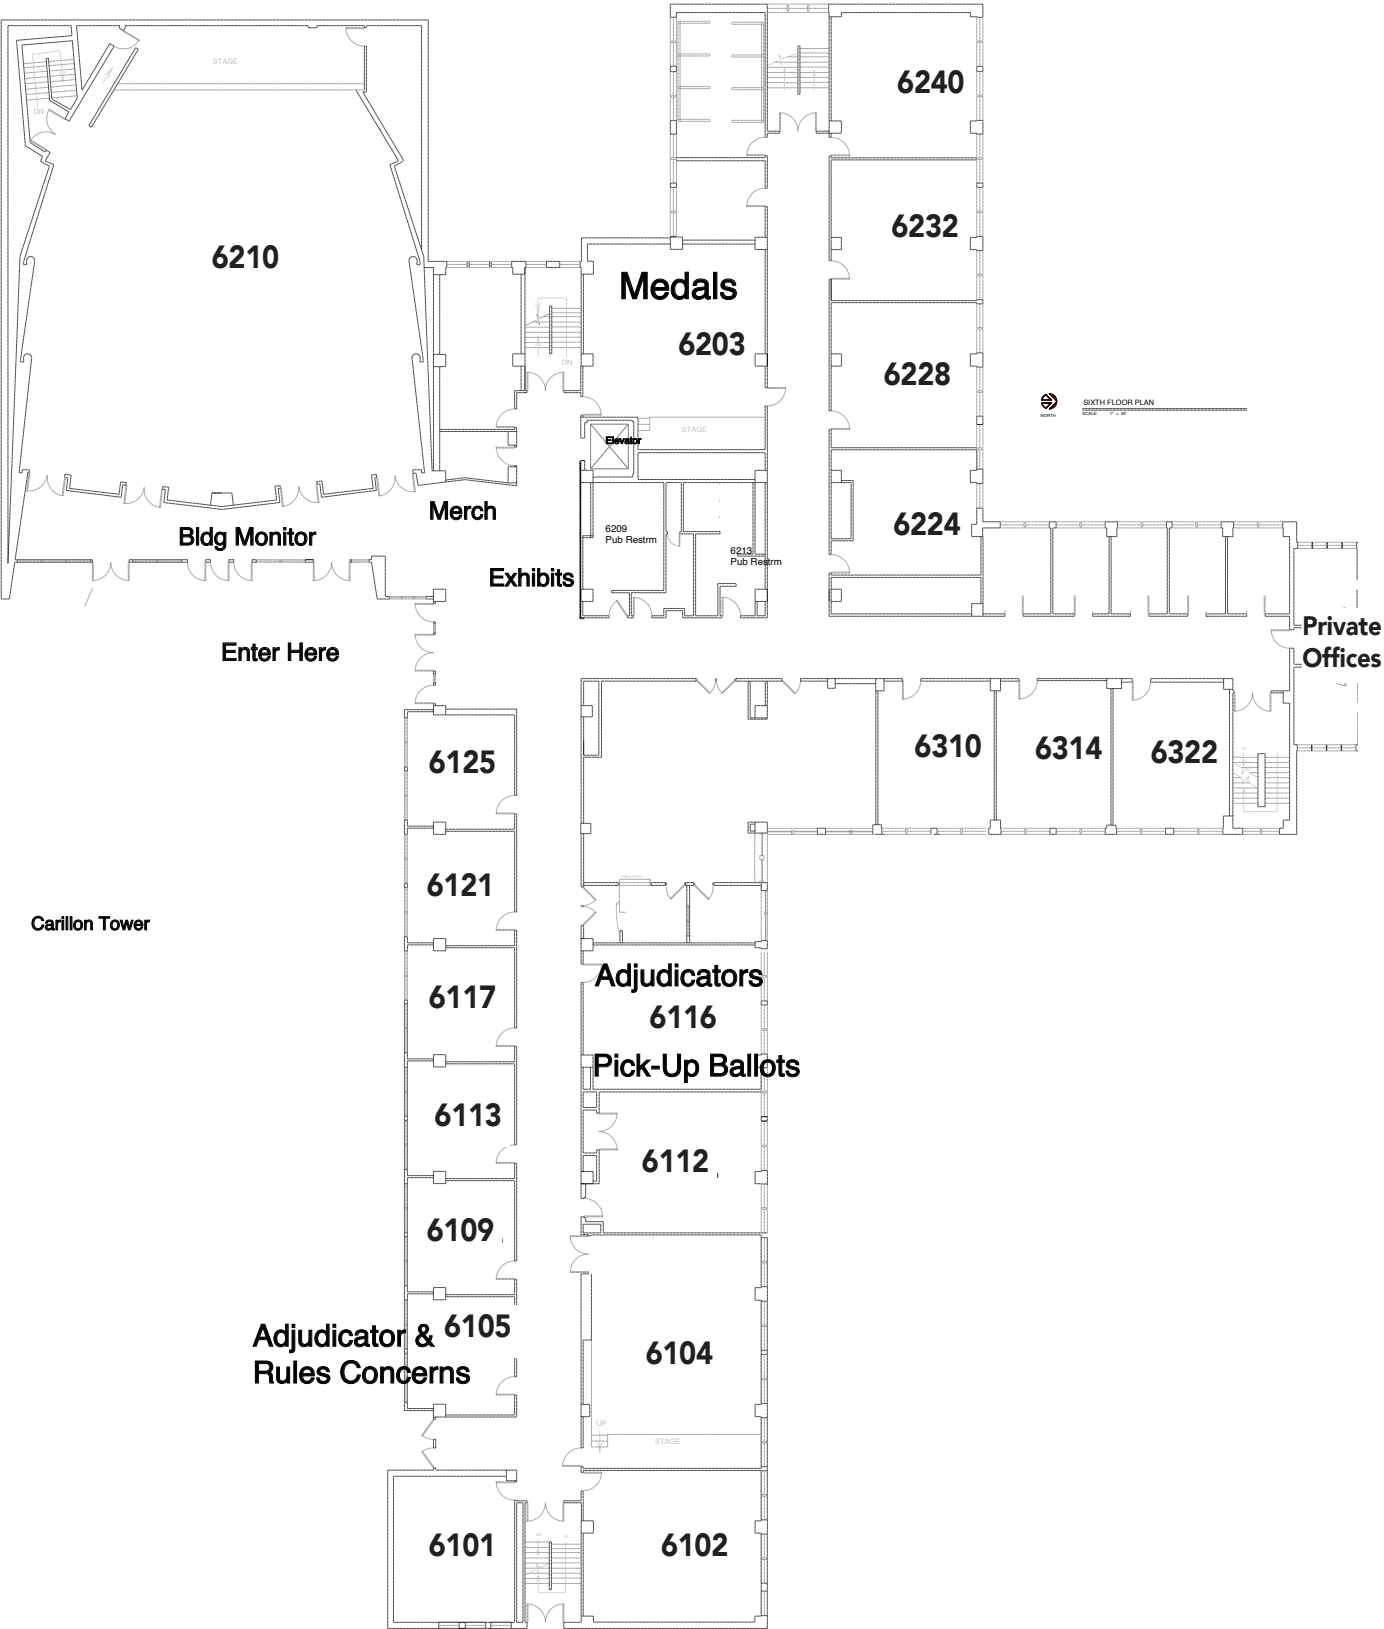


# Social Science - 5th Floor

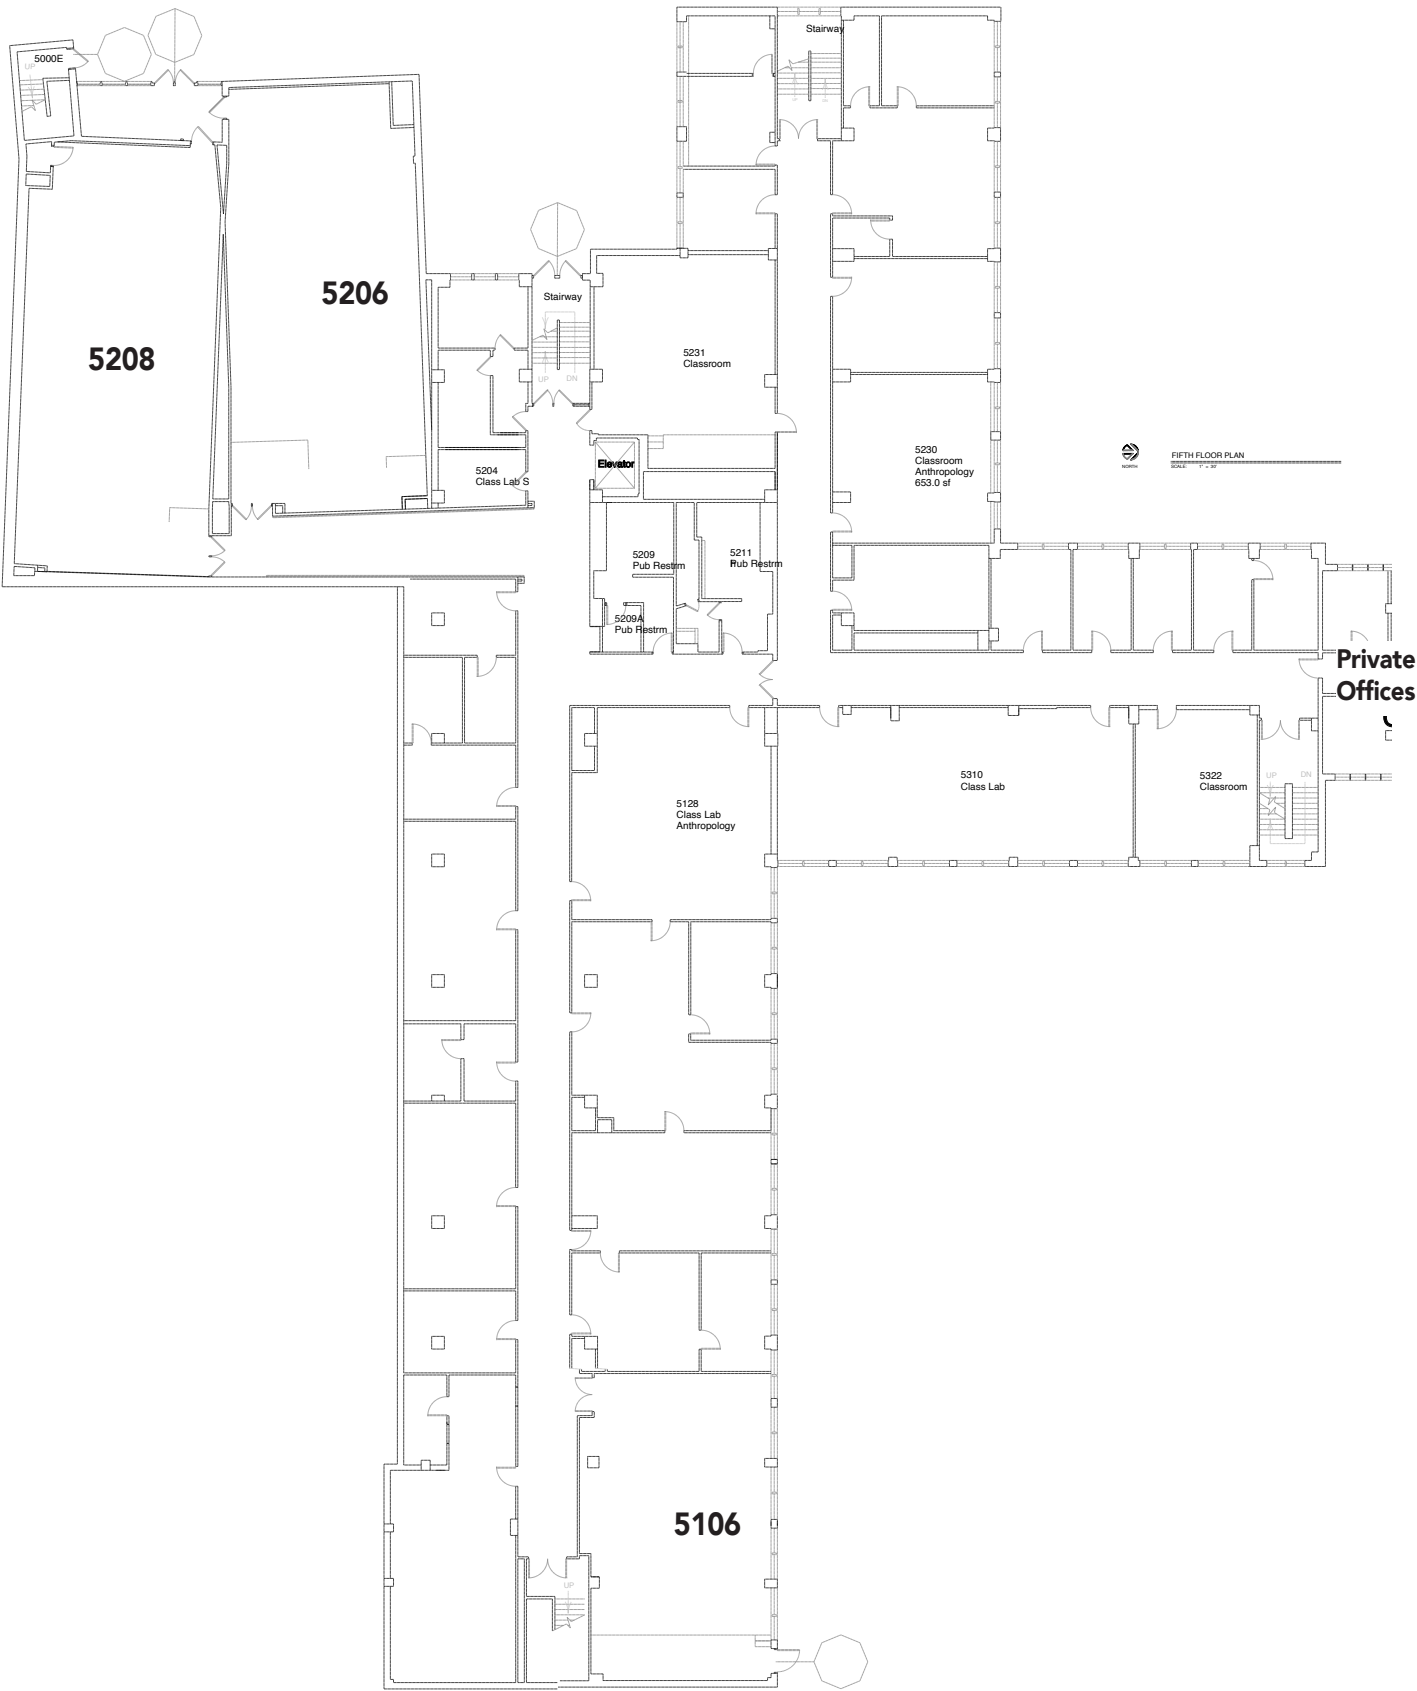

# Social Science - 4th Floor




# Humanities Building - 2nd Floor (street level)

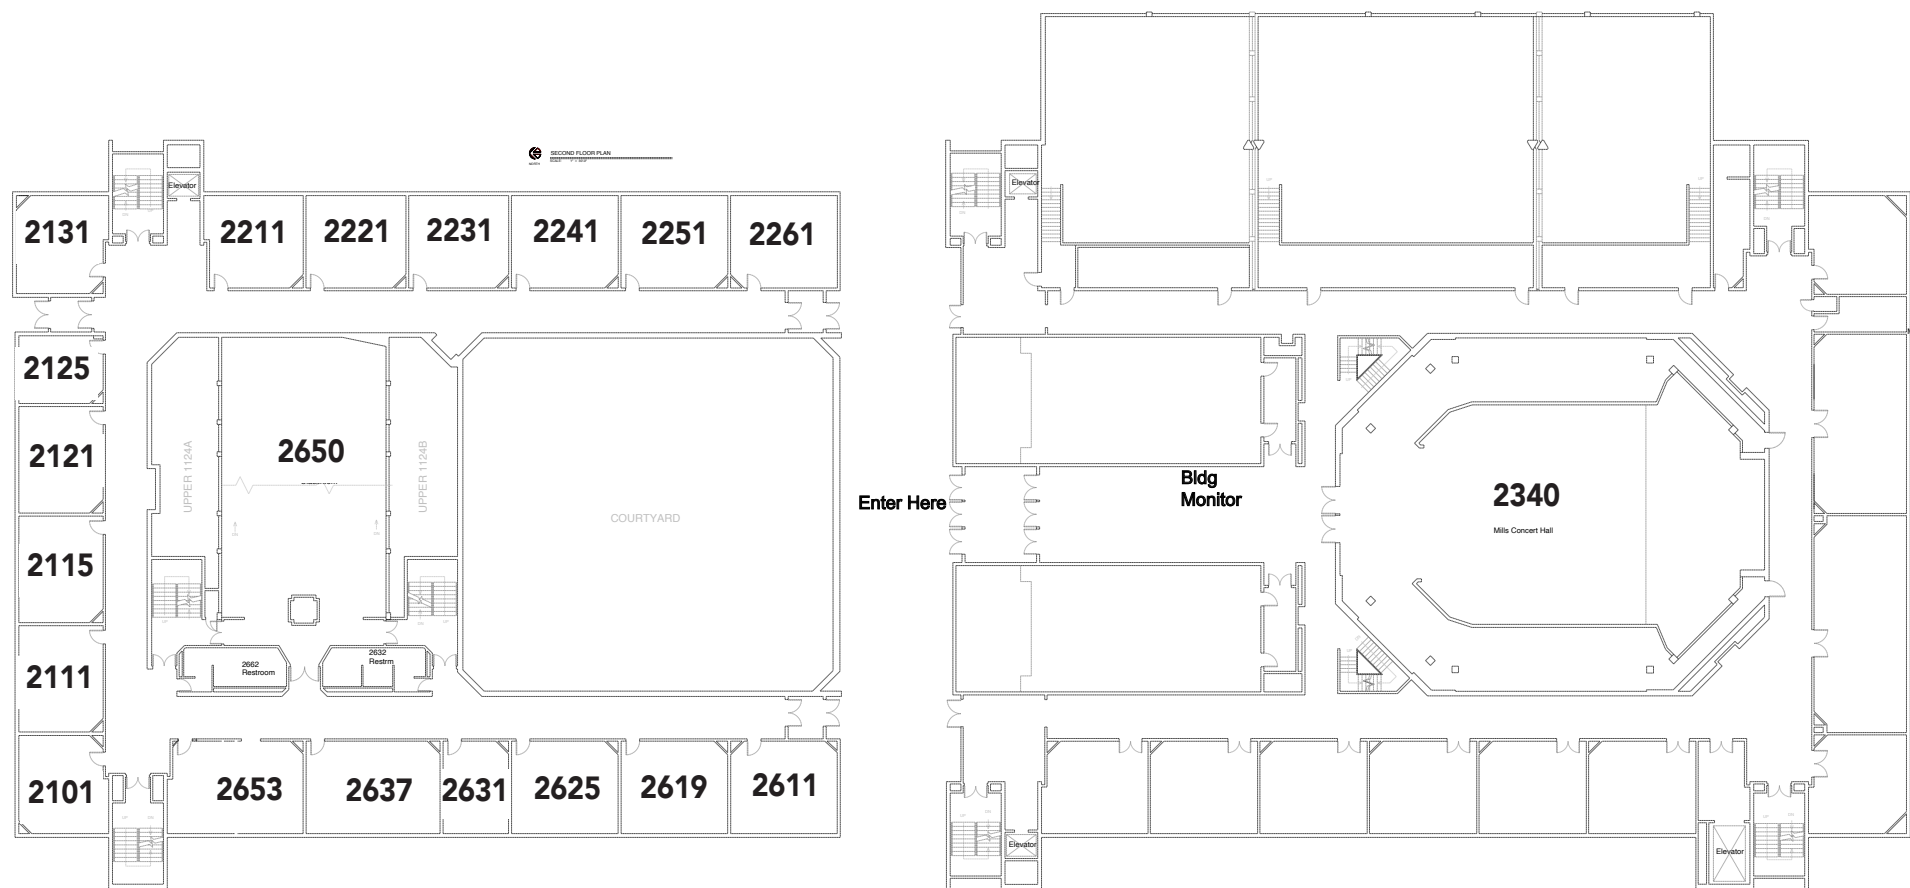

N. Park Street  
↔  
Lathrop Drive  
↓


# Humanities Building - 1st Floor

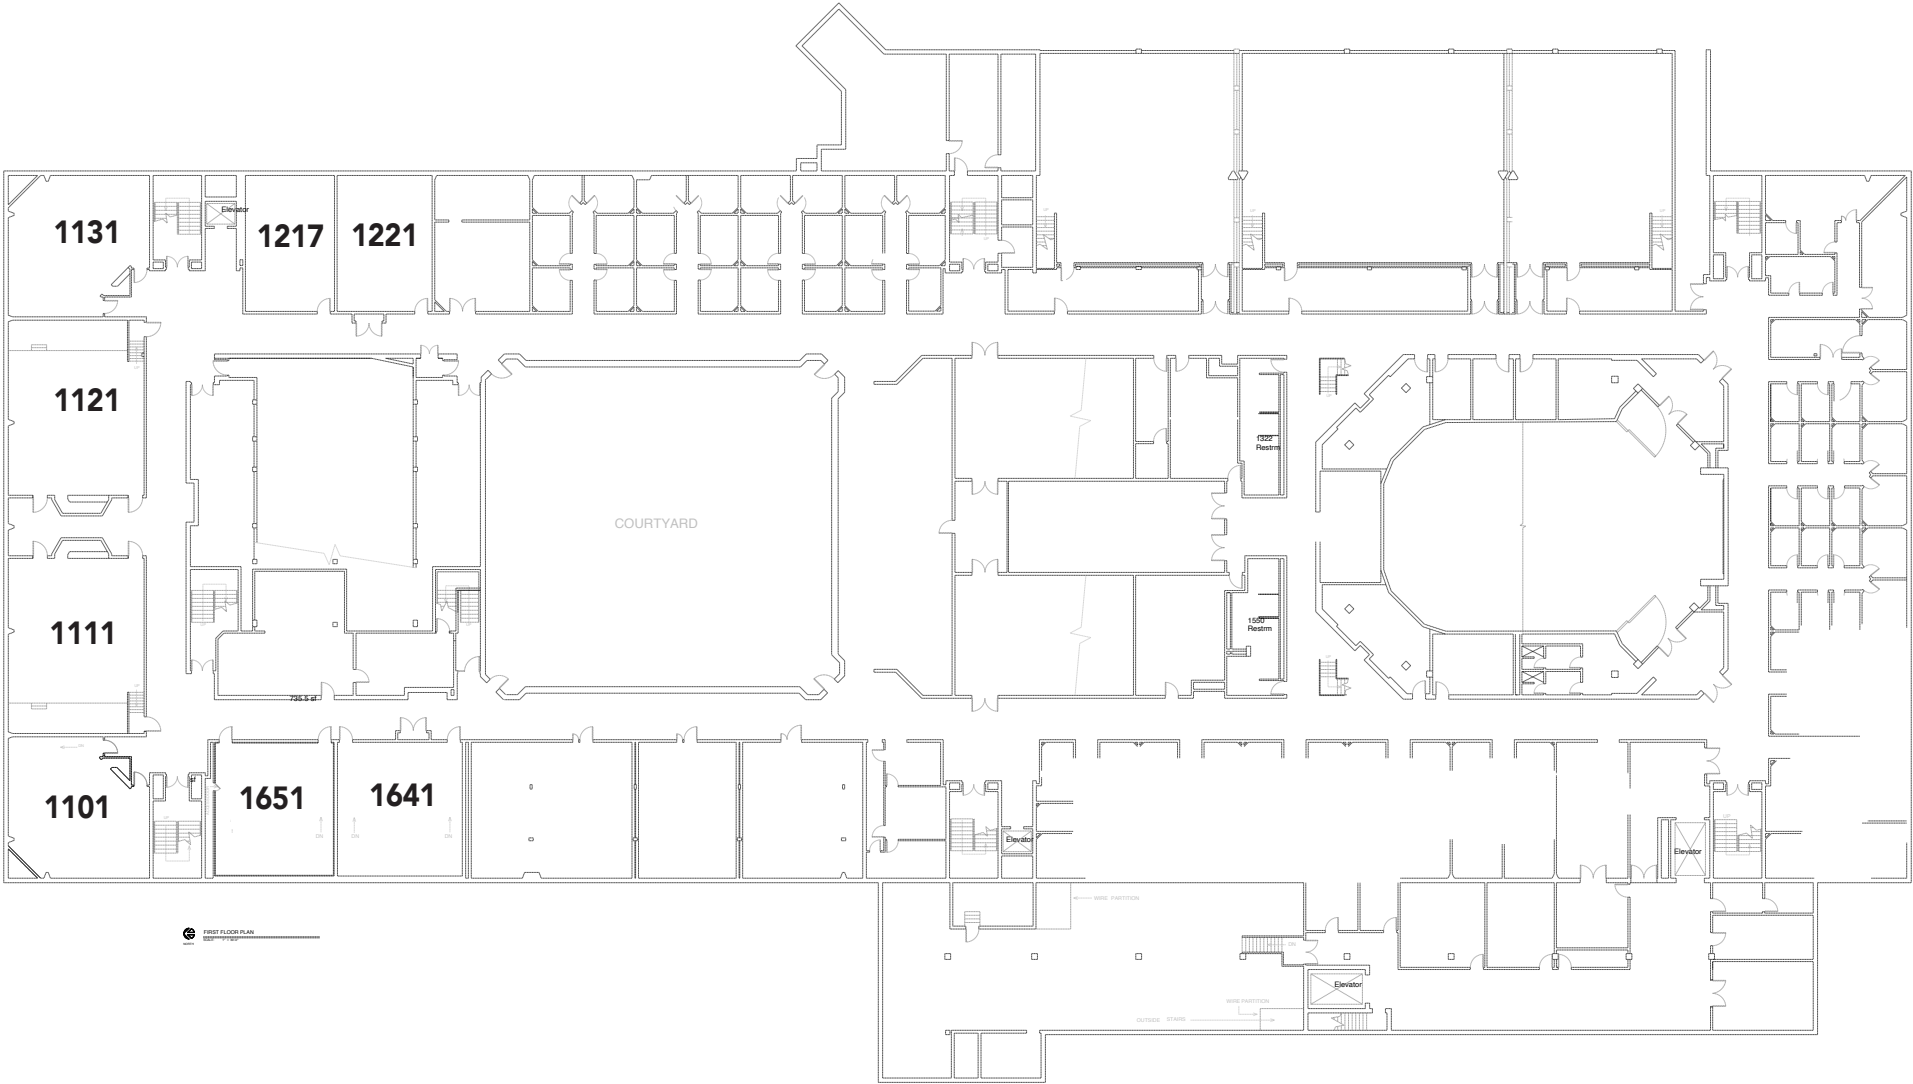

# Ingraham Hall - 1st Floor

^ Bascom Hall

< Social Science

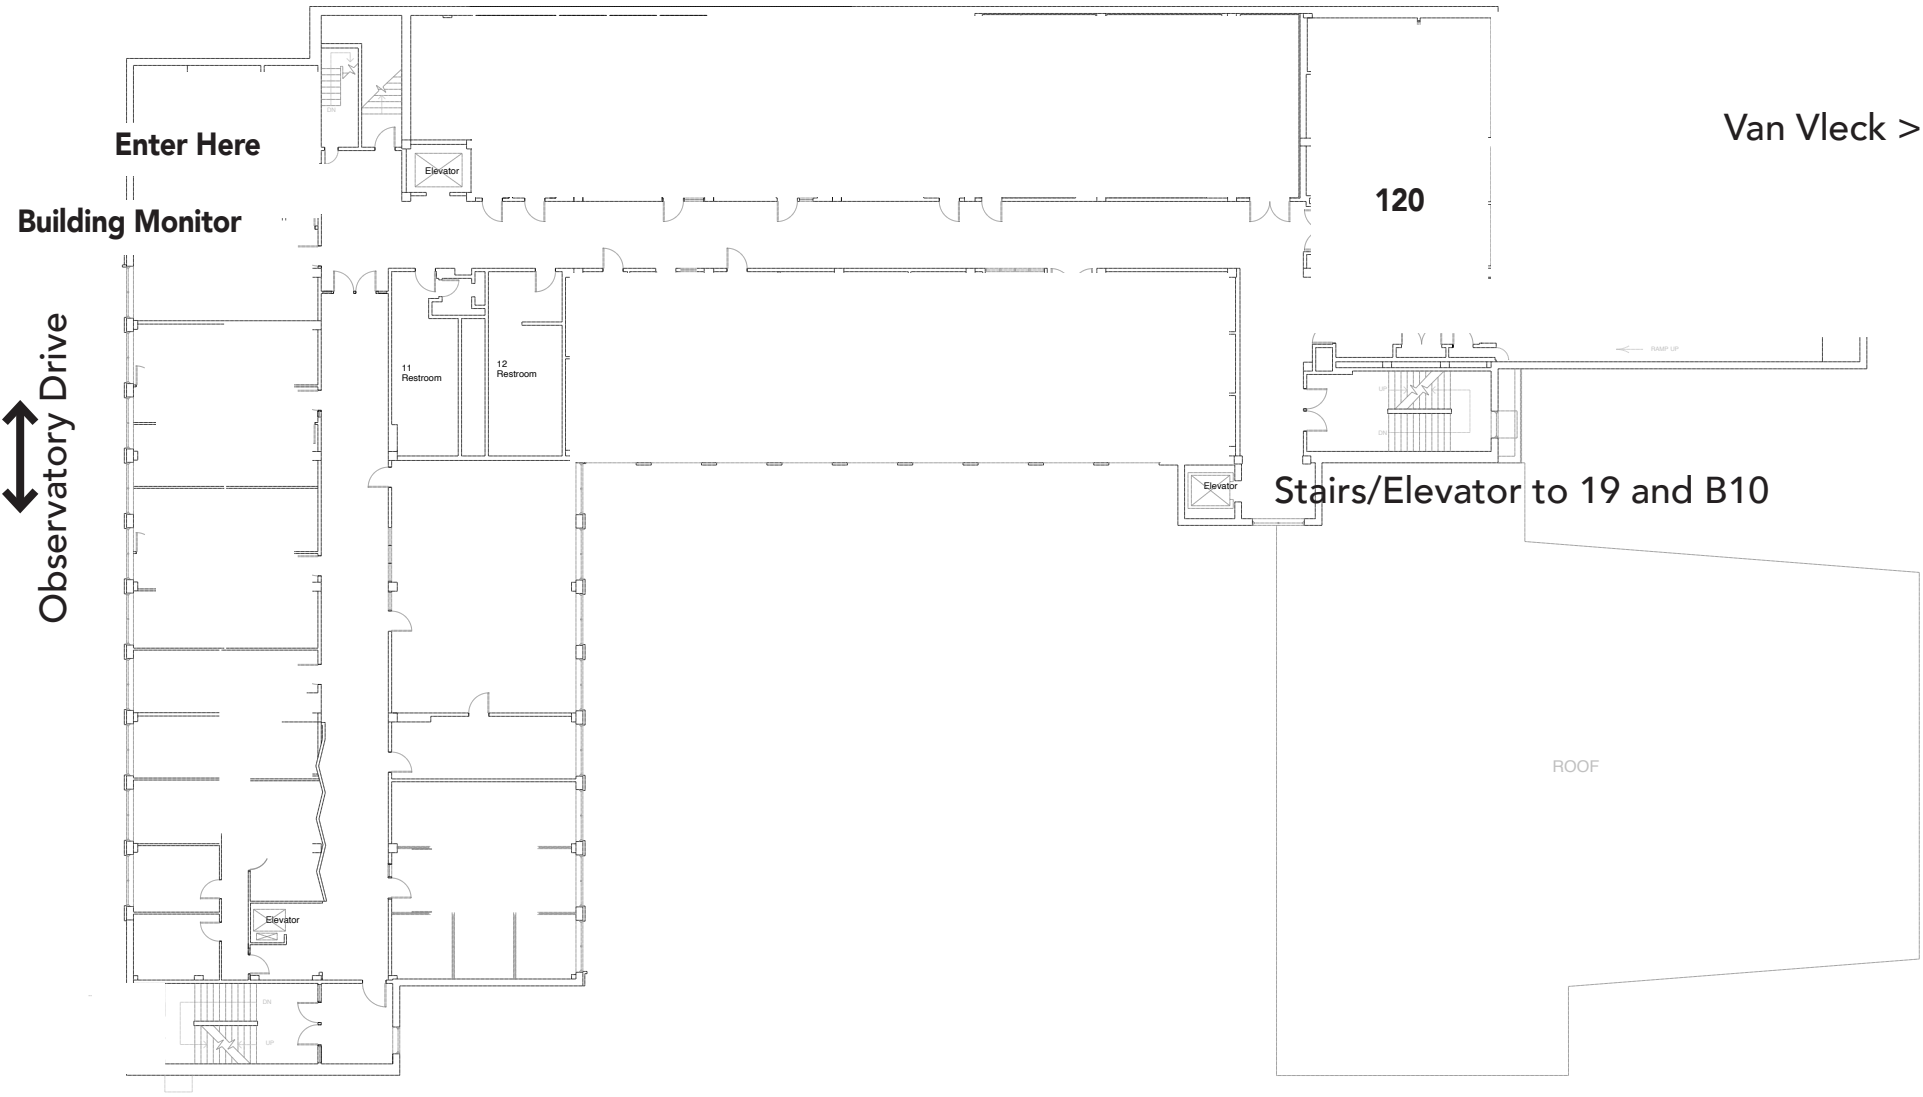

# Ingraham Hall - Ground Floor




## Building Monitor





# Sterling Hall - 2nd Floor

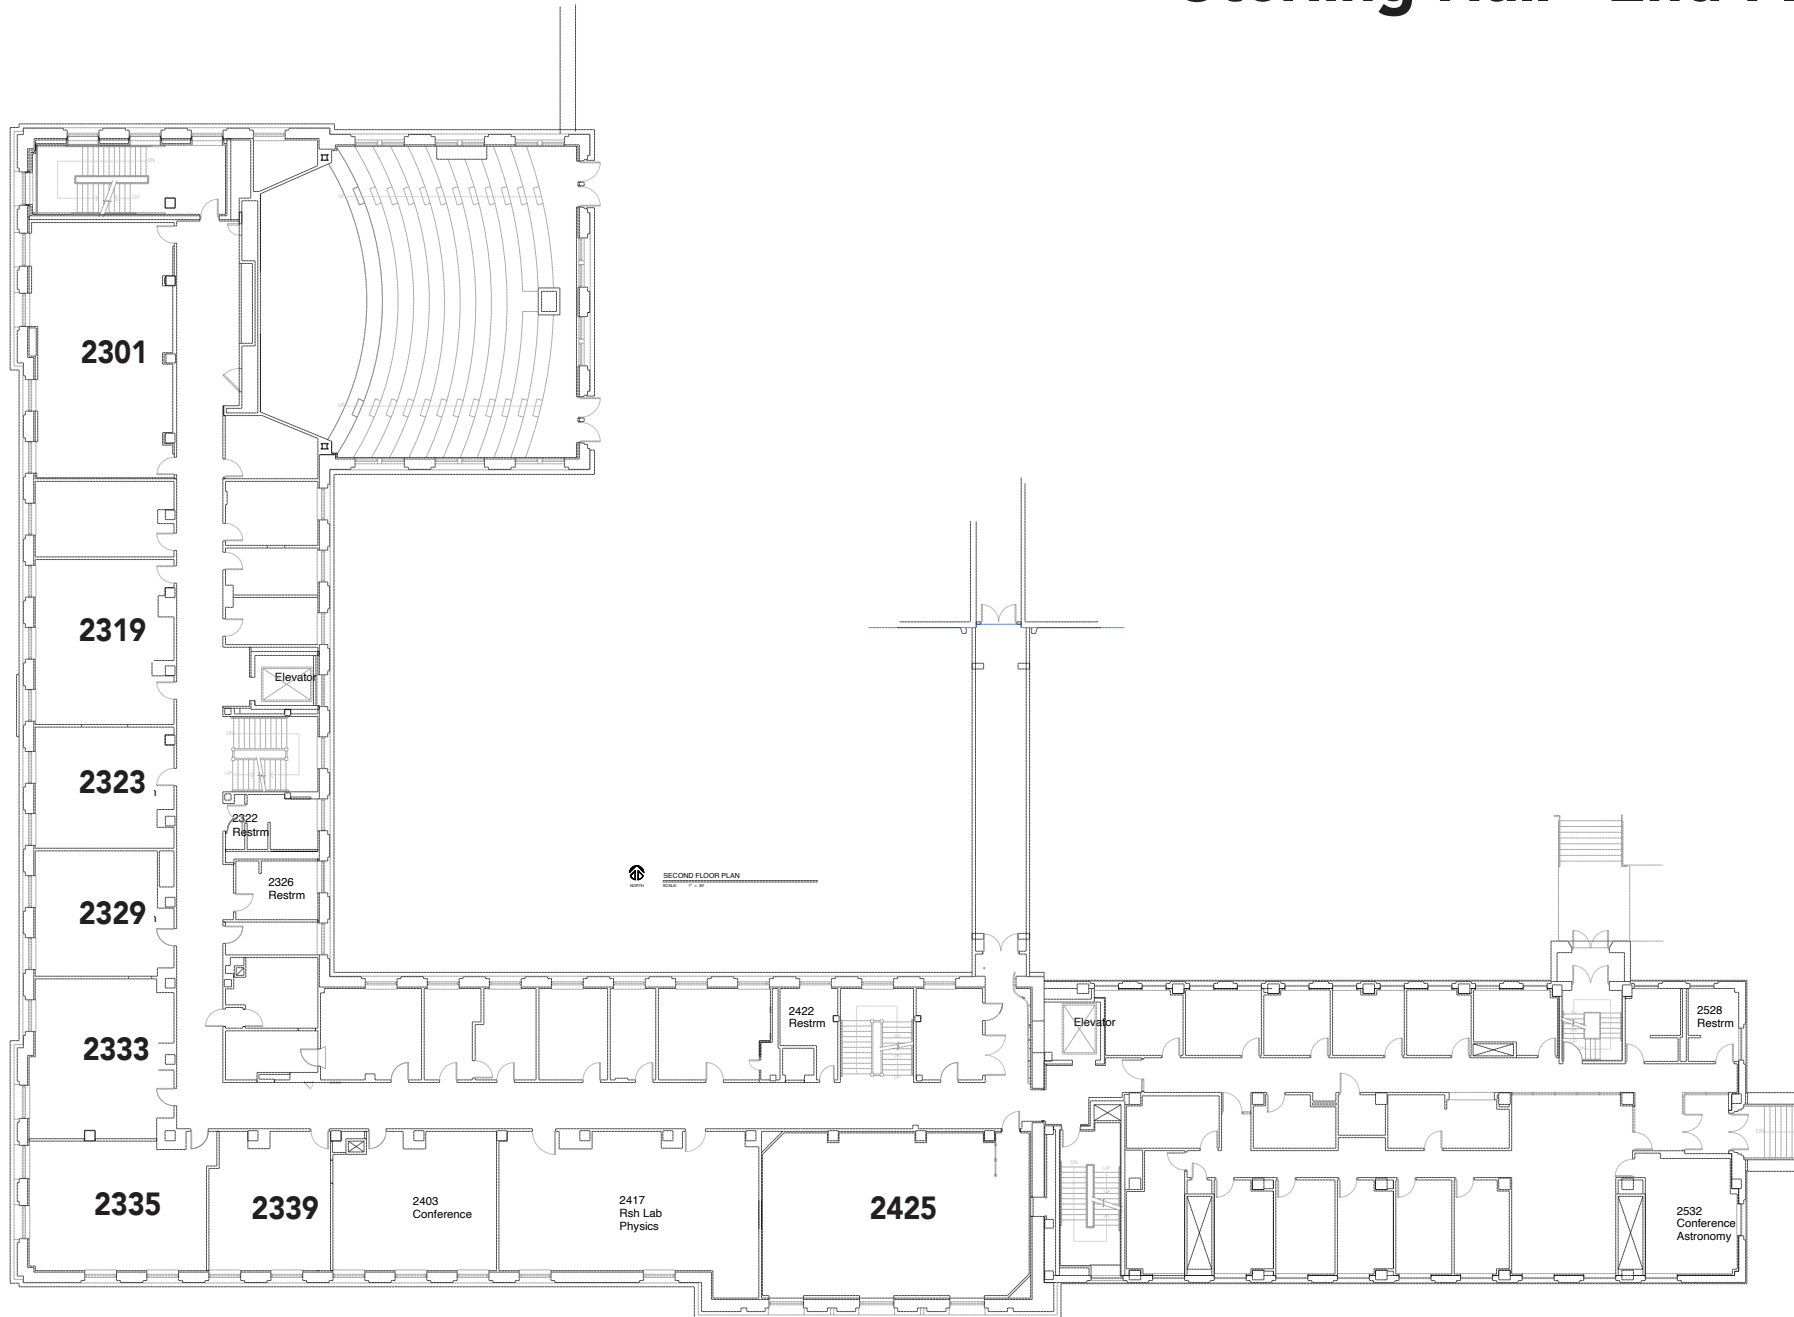


# Van Hise - 3rd Floor

To Social Science (HQ) >


↔  
Observatory Drive

 NORTH  
THIRD FLOOR PLAN  
SCALE: 1" = 30'-0"

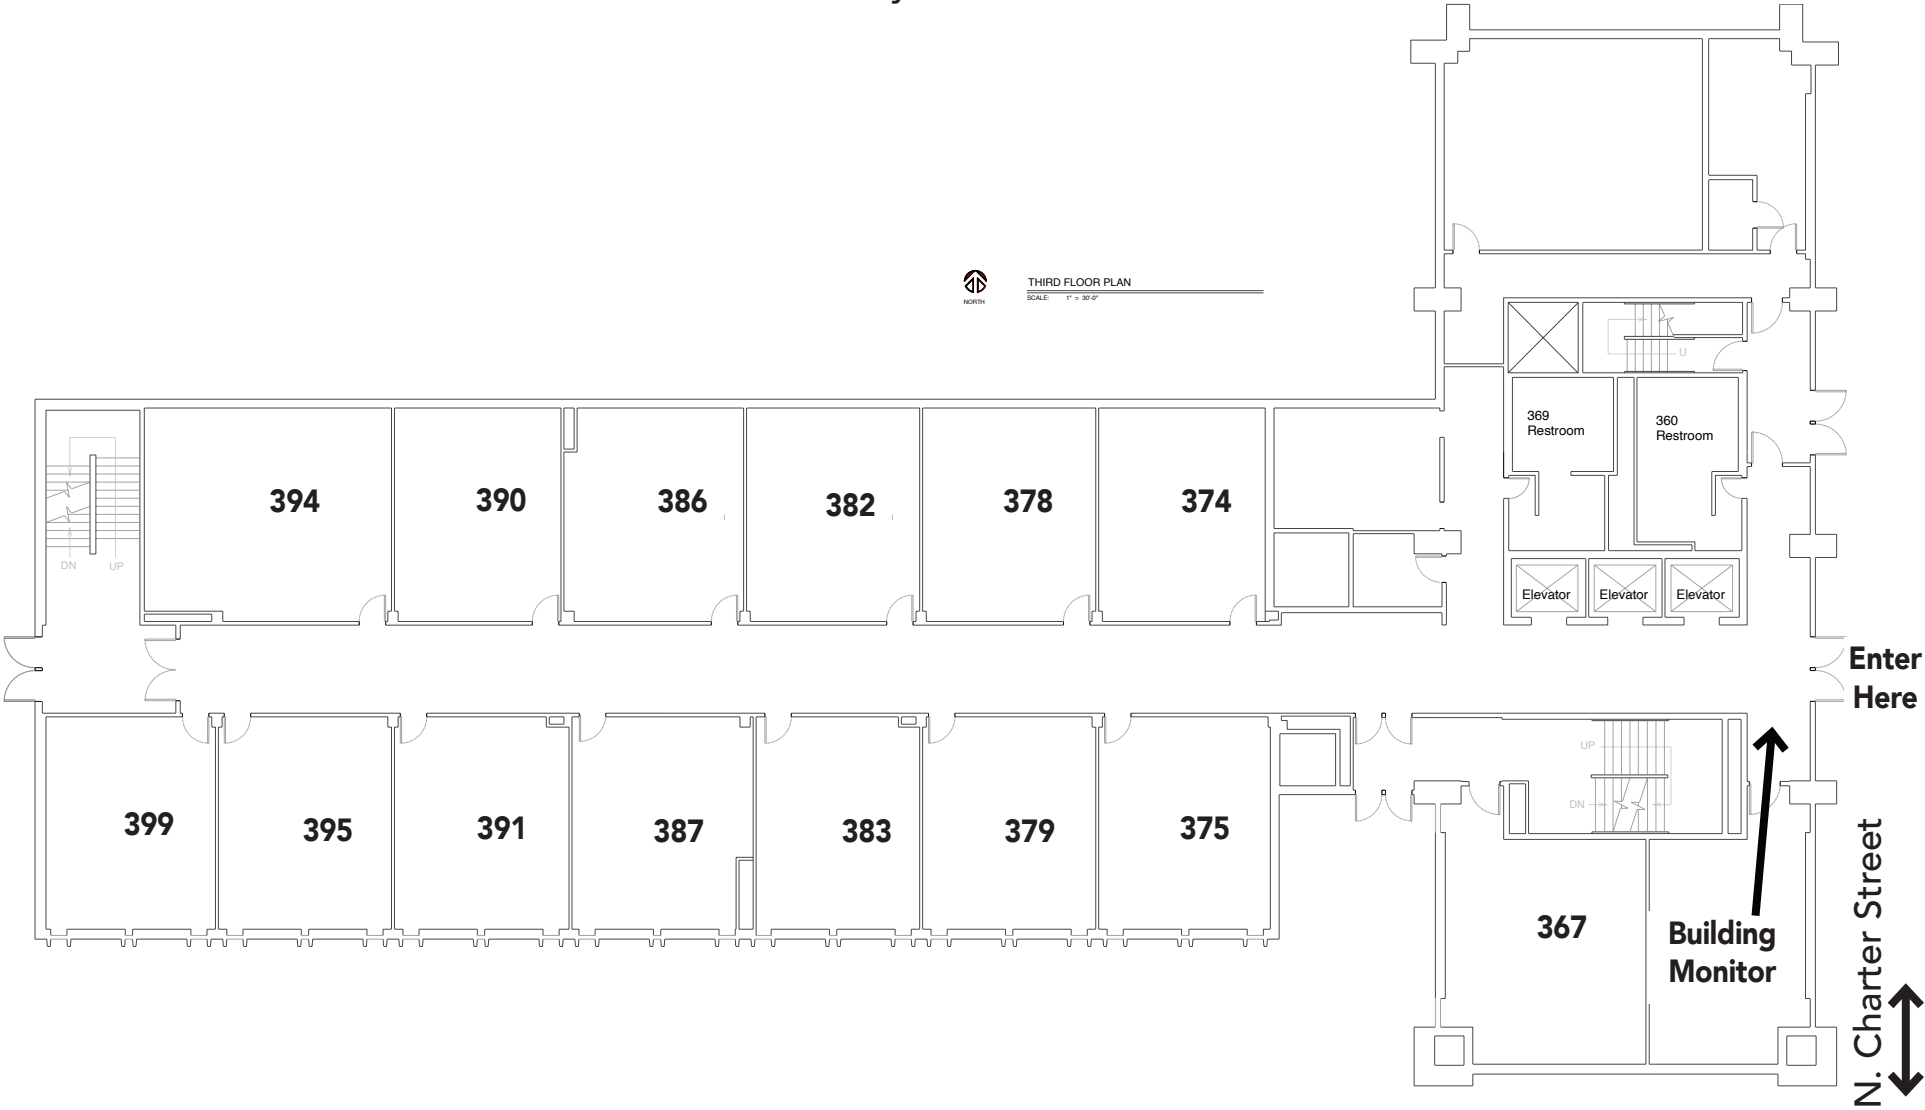


Linden Drive  
↔


# Van Hise - 4th Floor

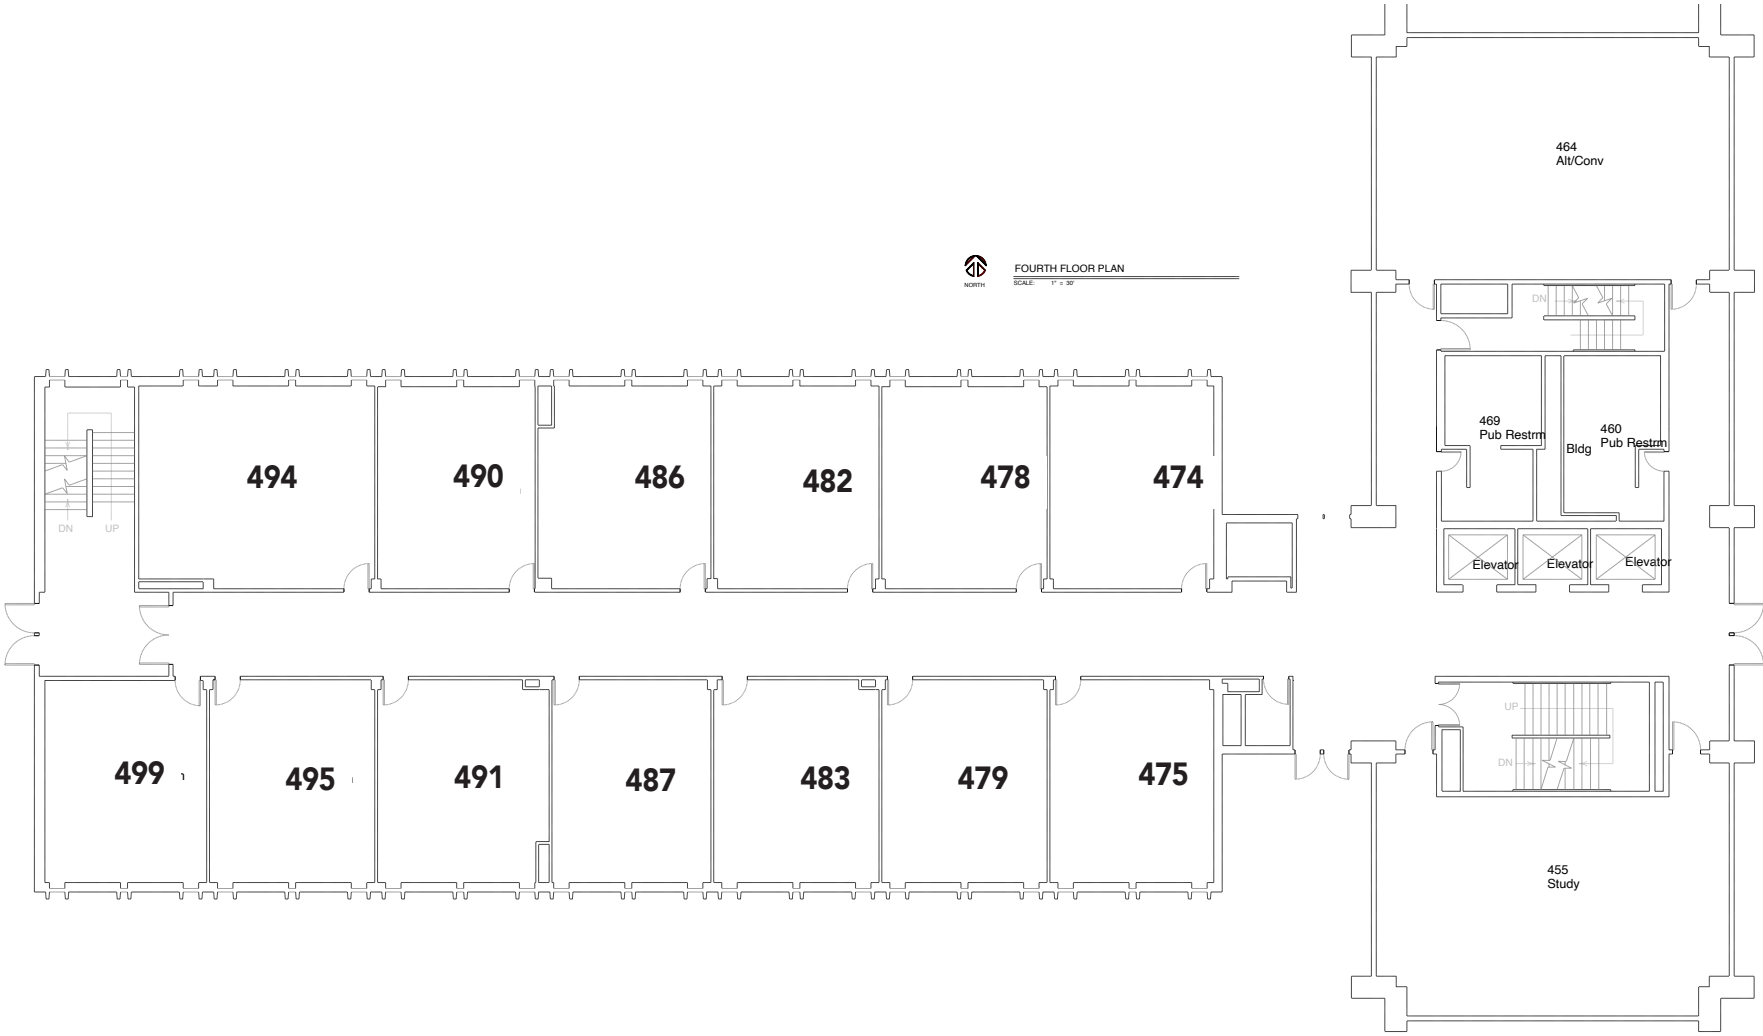


# Van Hise - 5th Floor

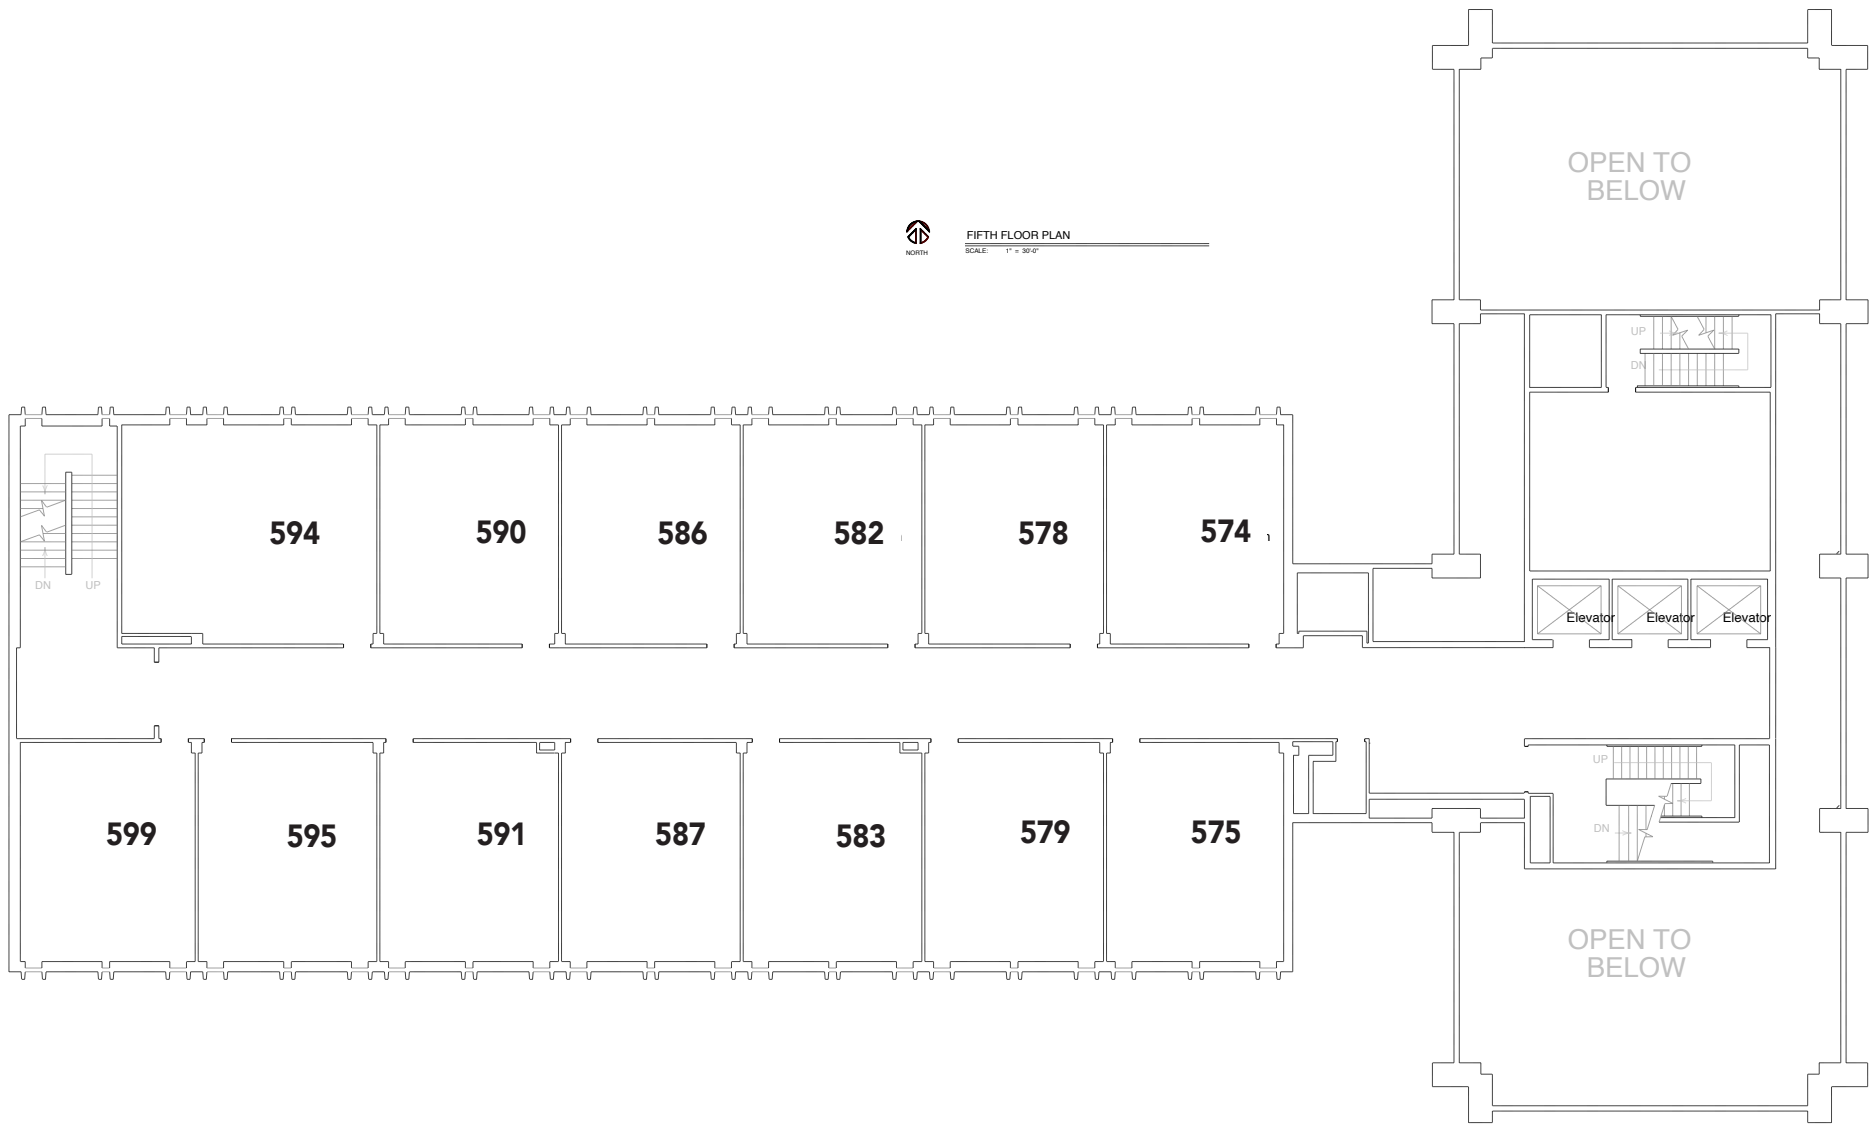

# Van Vleck - B1 (1st Basement)

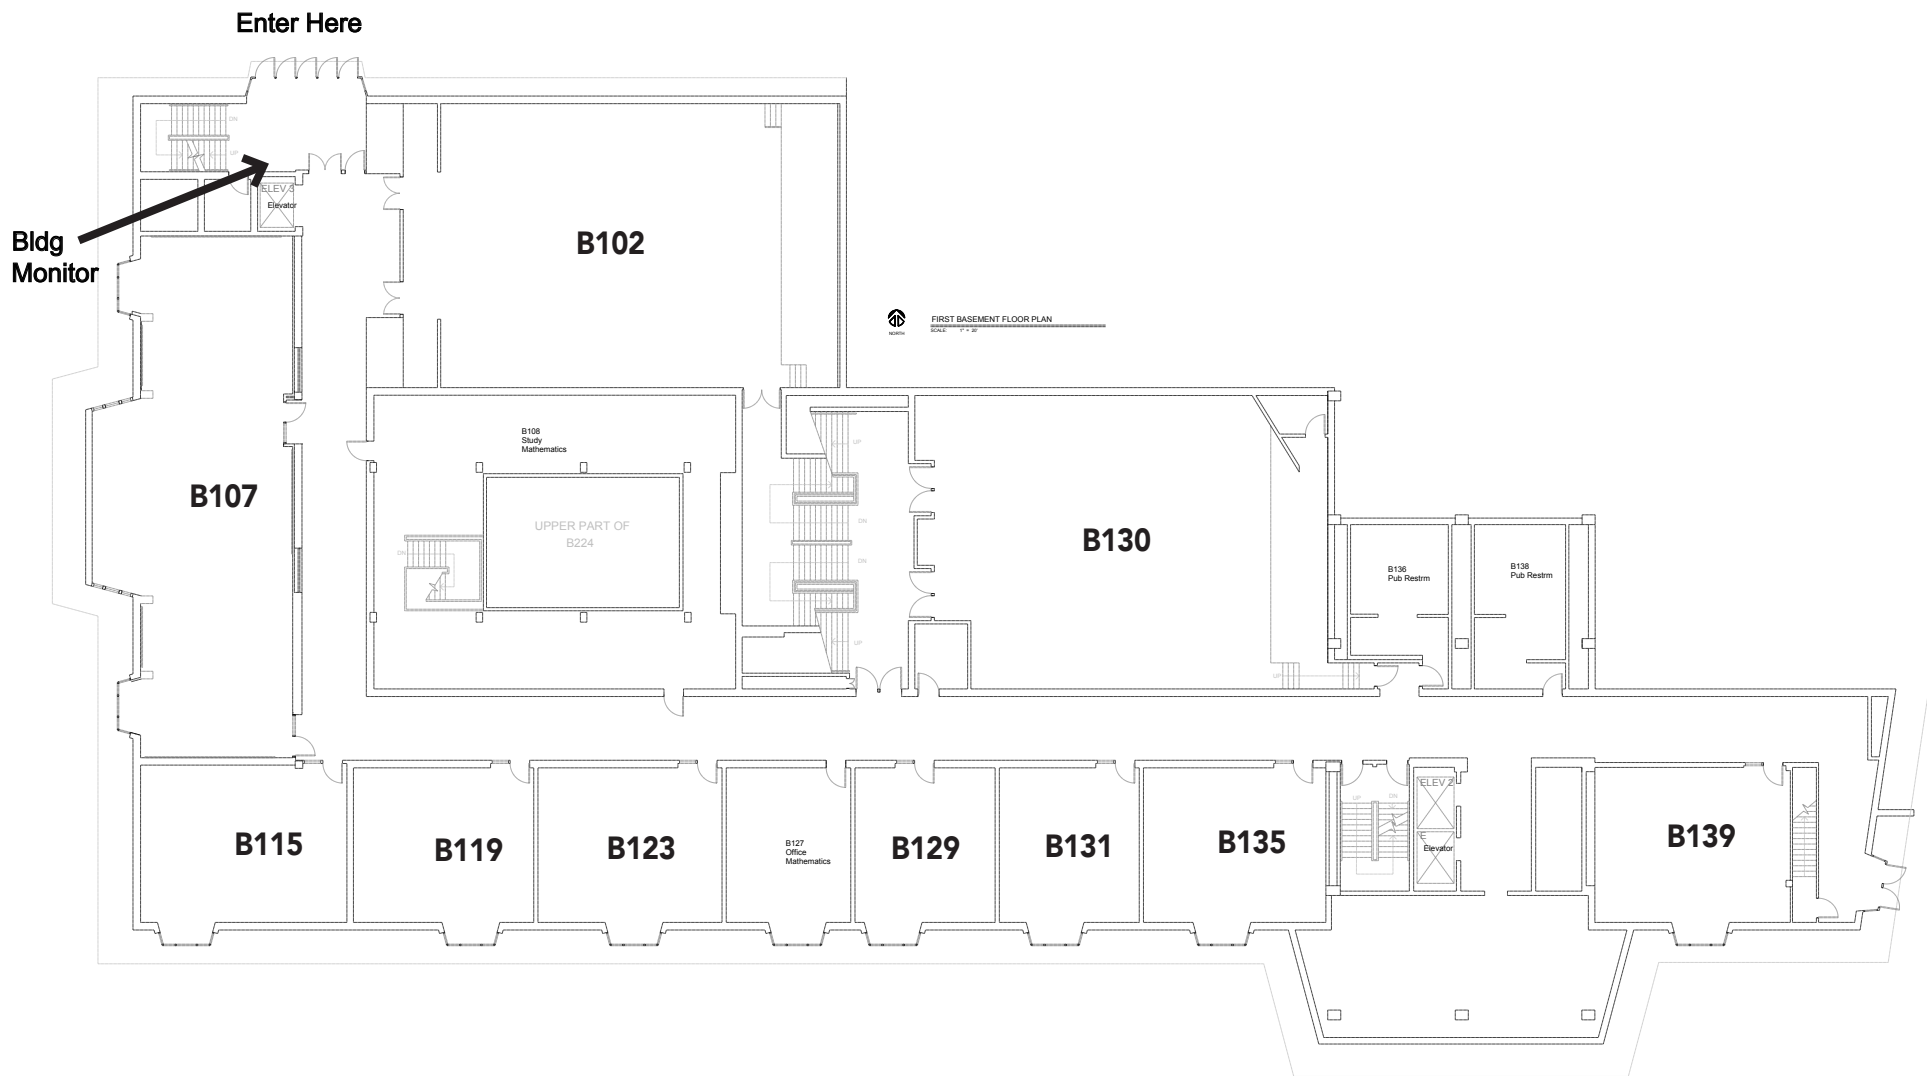

# Van Vleck - B2 (2nd Basement)

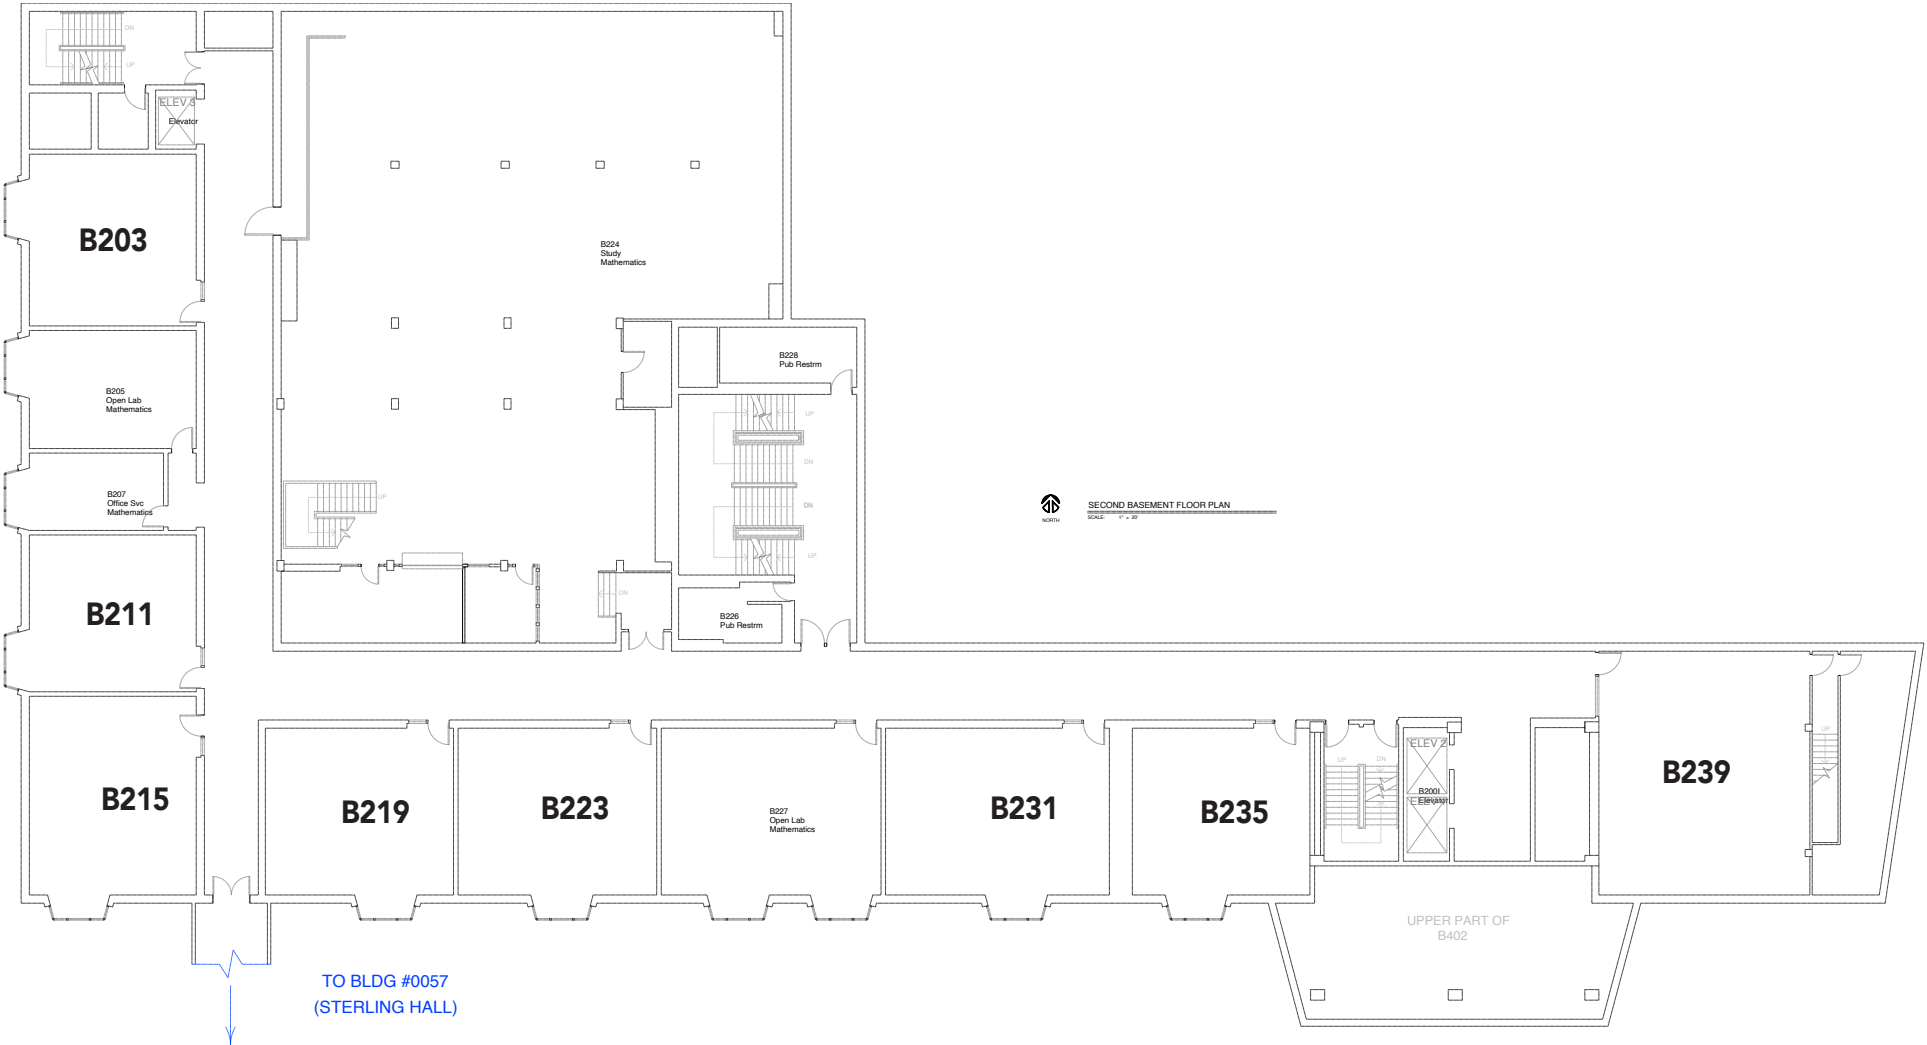

# Van Vleck - B3 (3rd Basement)

